


# SINGLE LANE CLOSURE CURB LANE, 4 LANE STREET

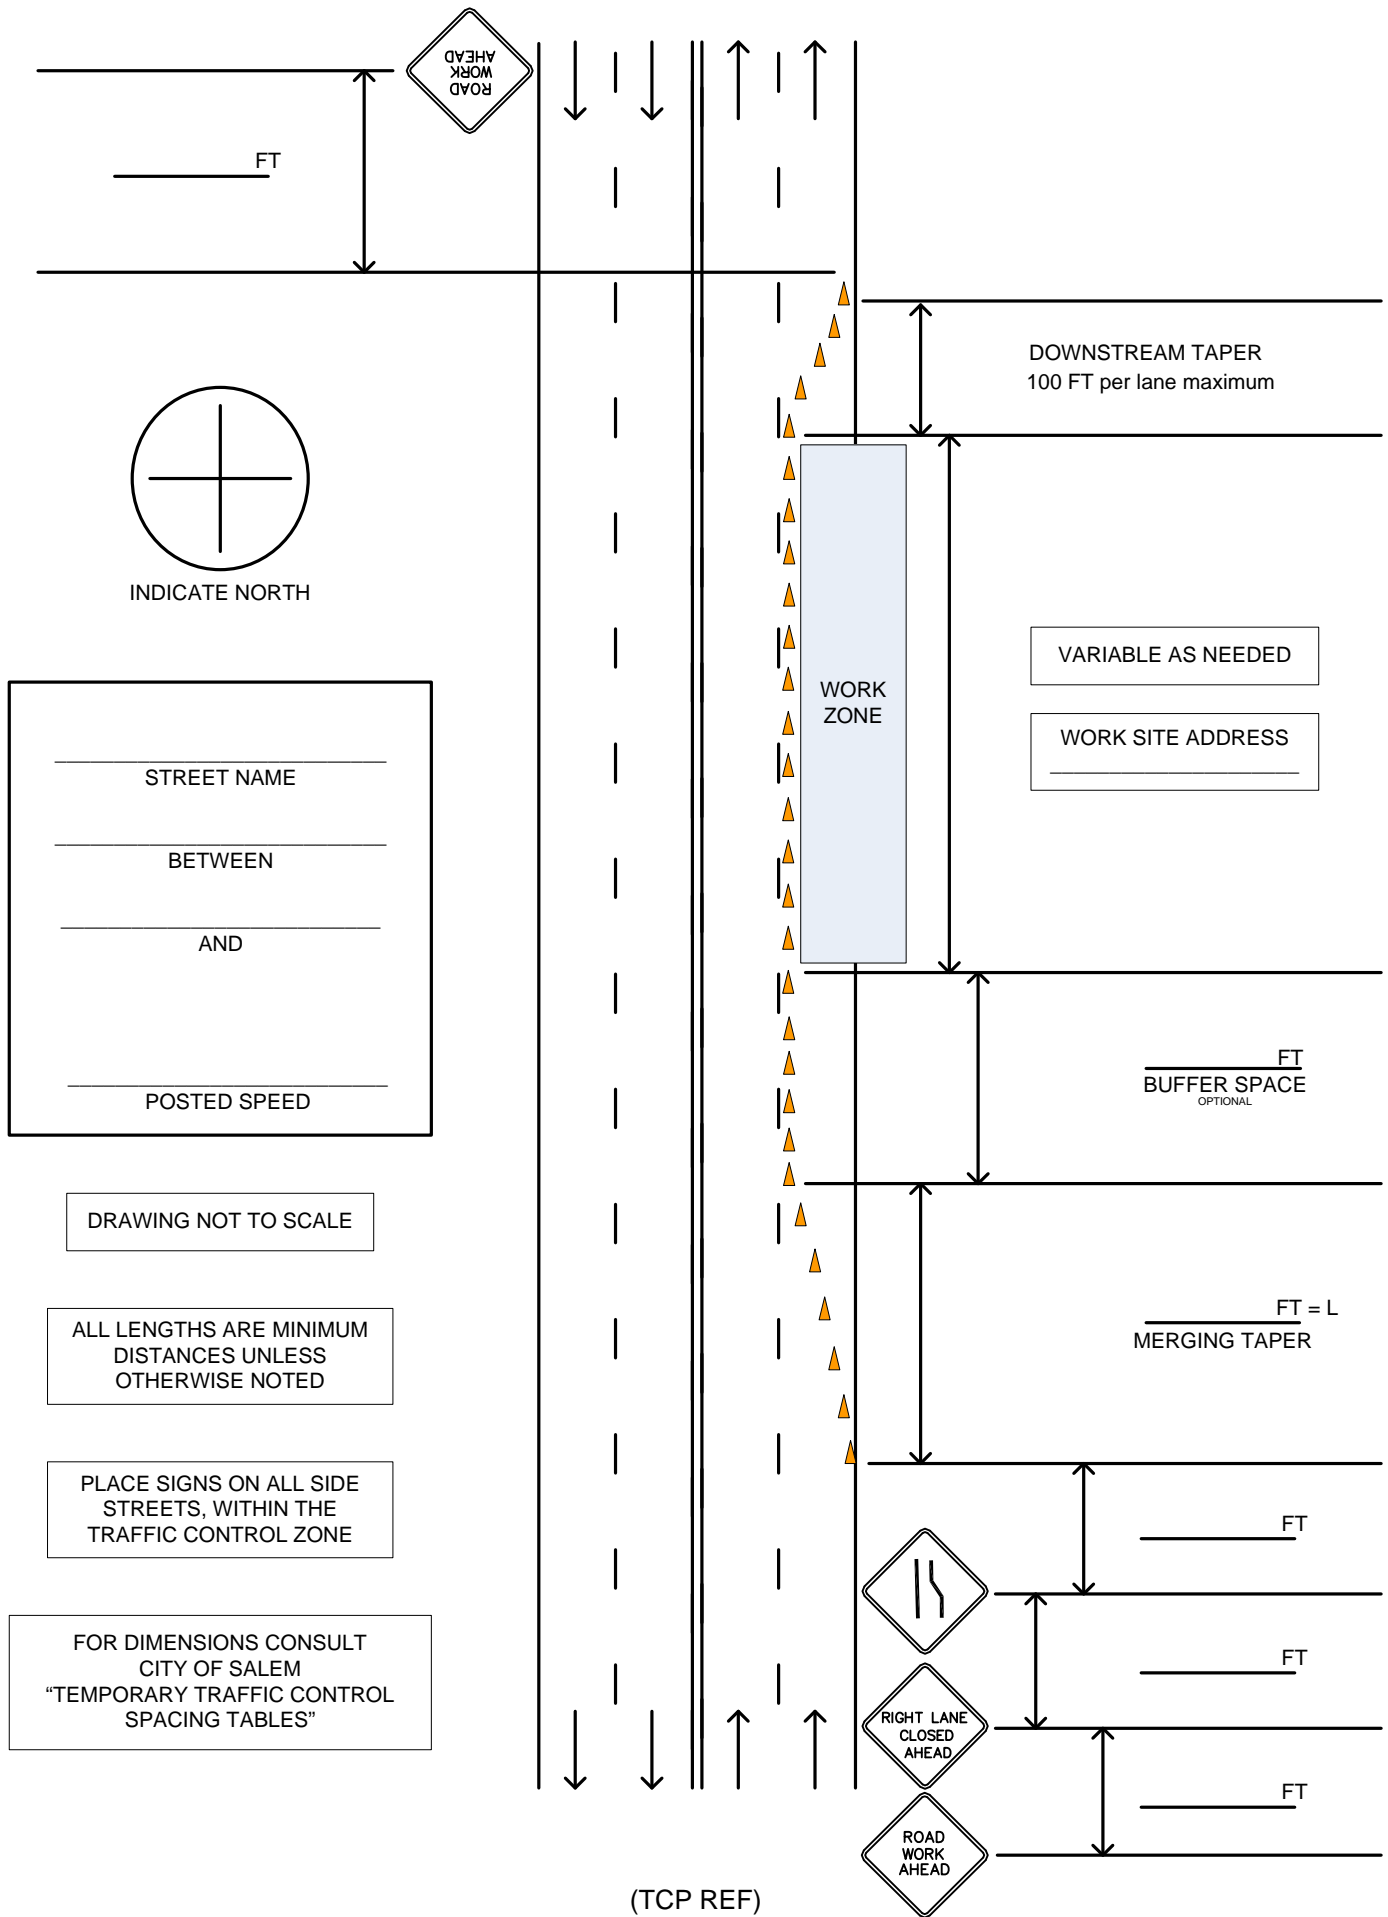

(TCP REF)  
LC-102