


# SINGLE LANE CLOSURE CURB LANE, 5 LANE STREET

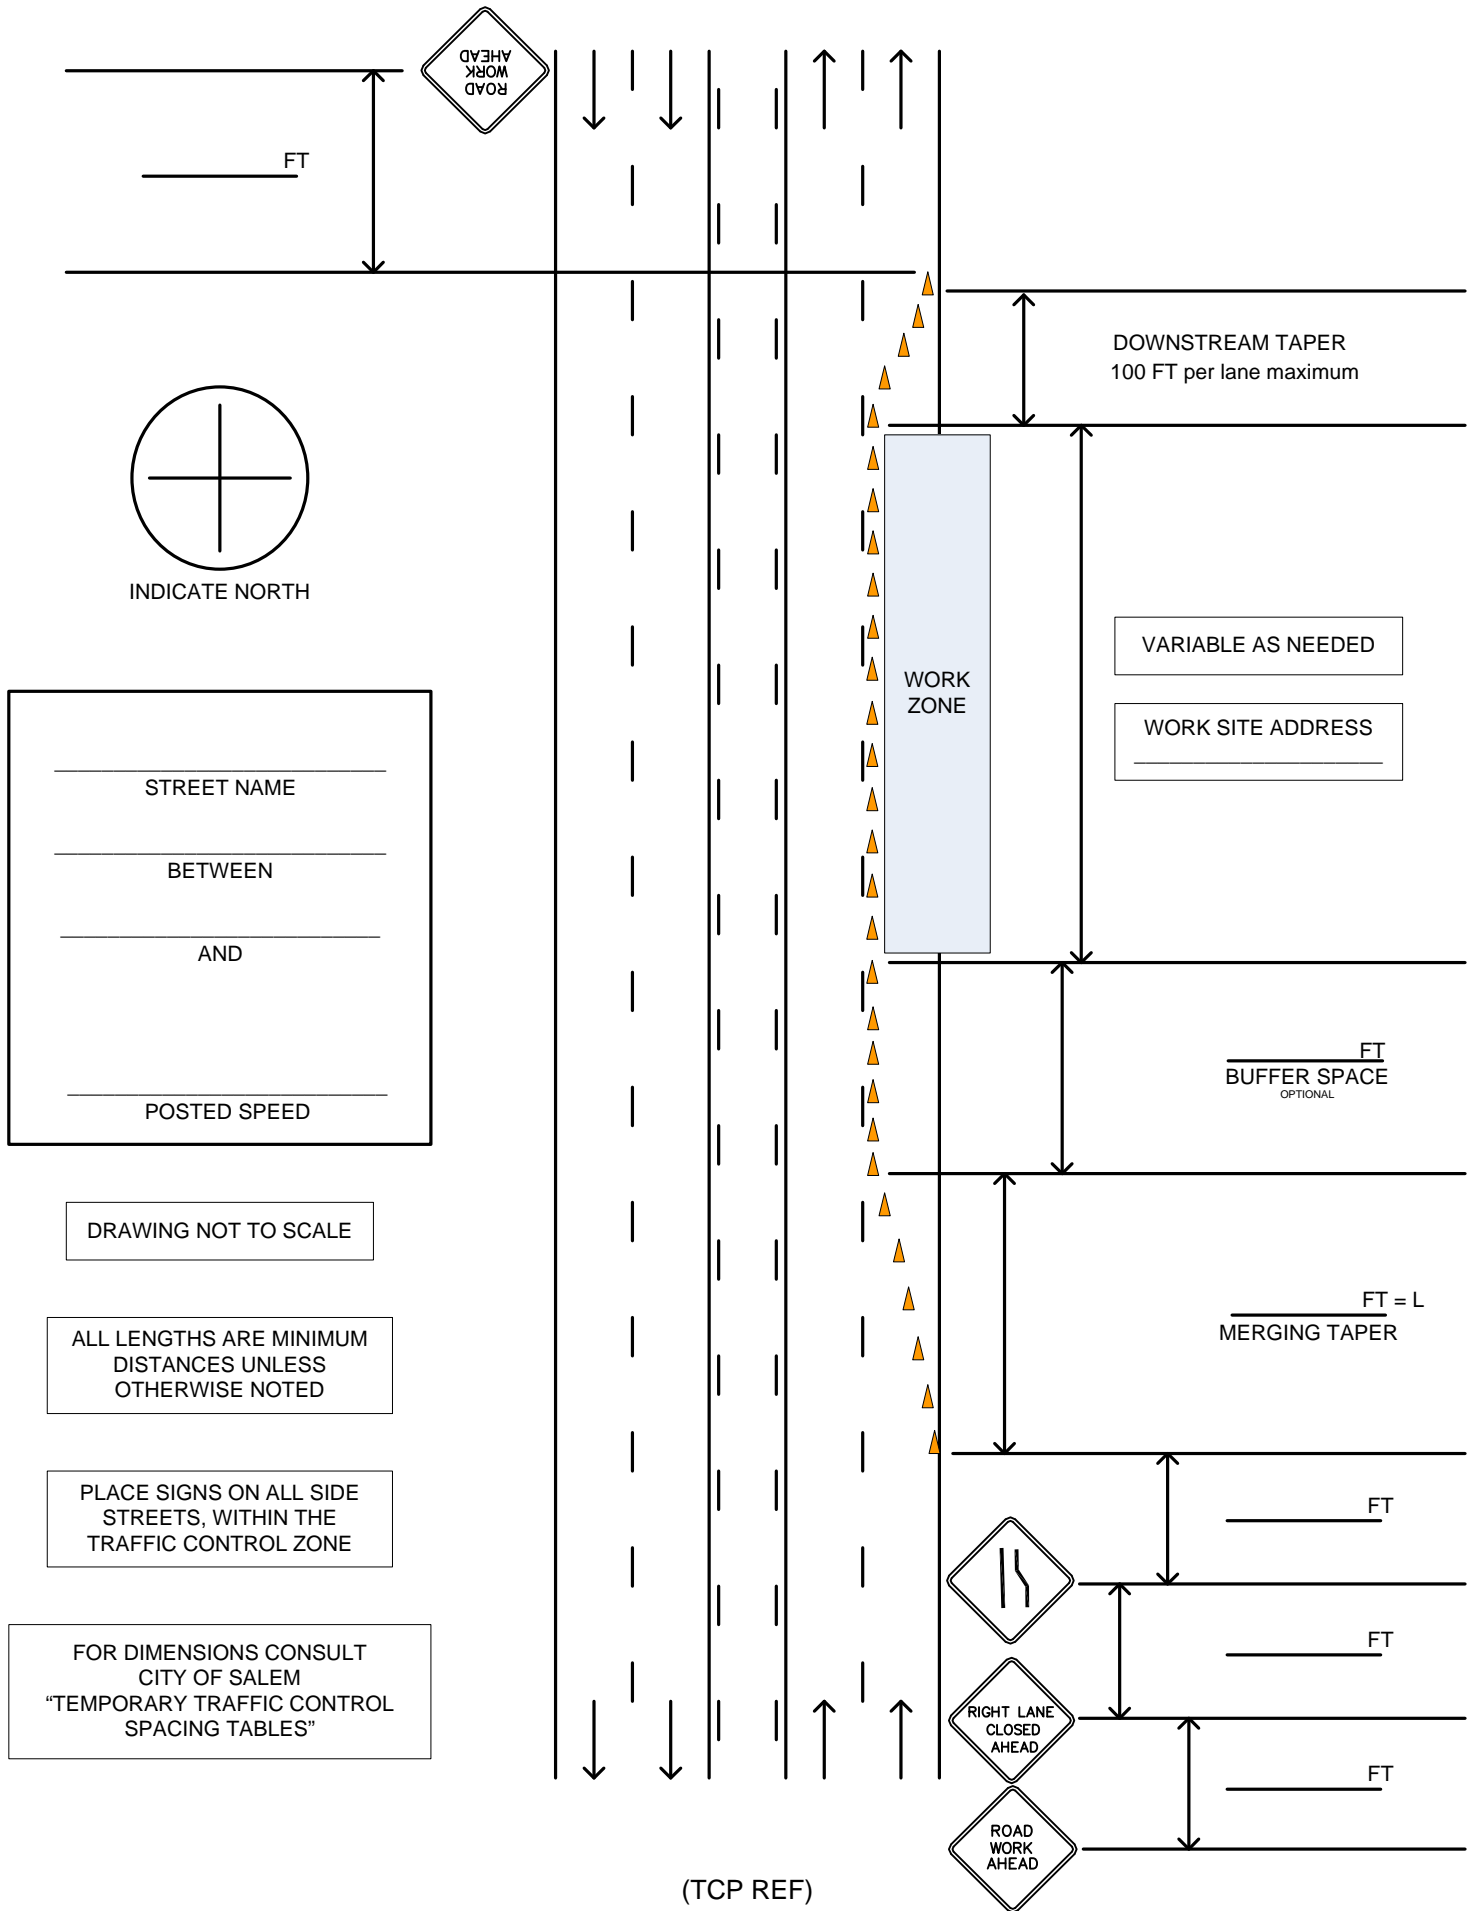

(TCP REF)  
LC-103