


SINGLE LANE CLOSURE CENTER LANE, 4 LANE STREET

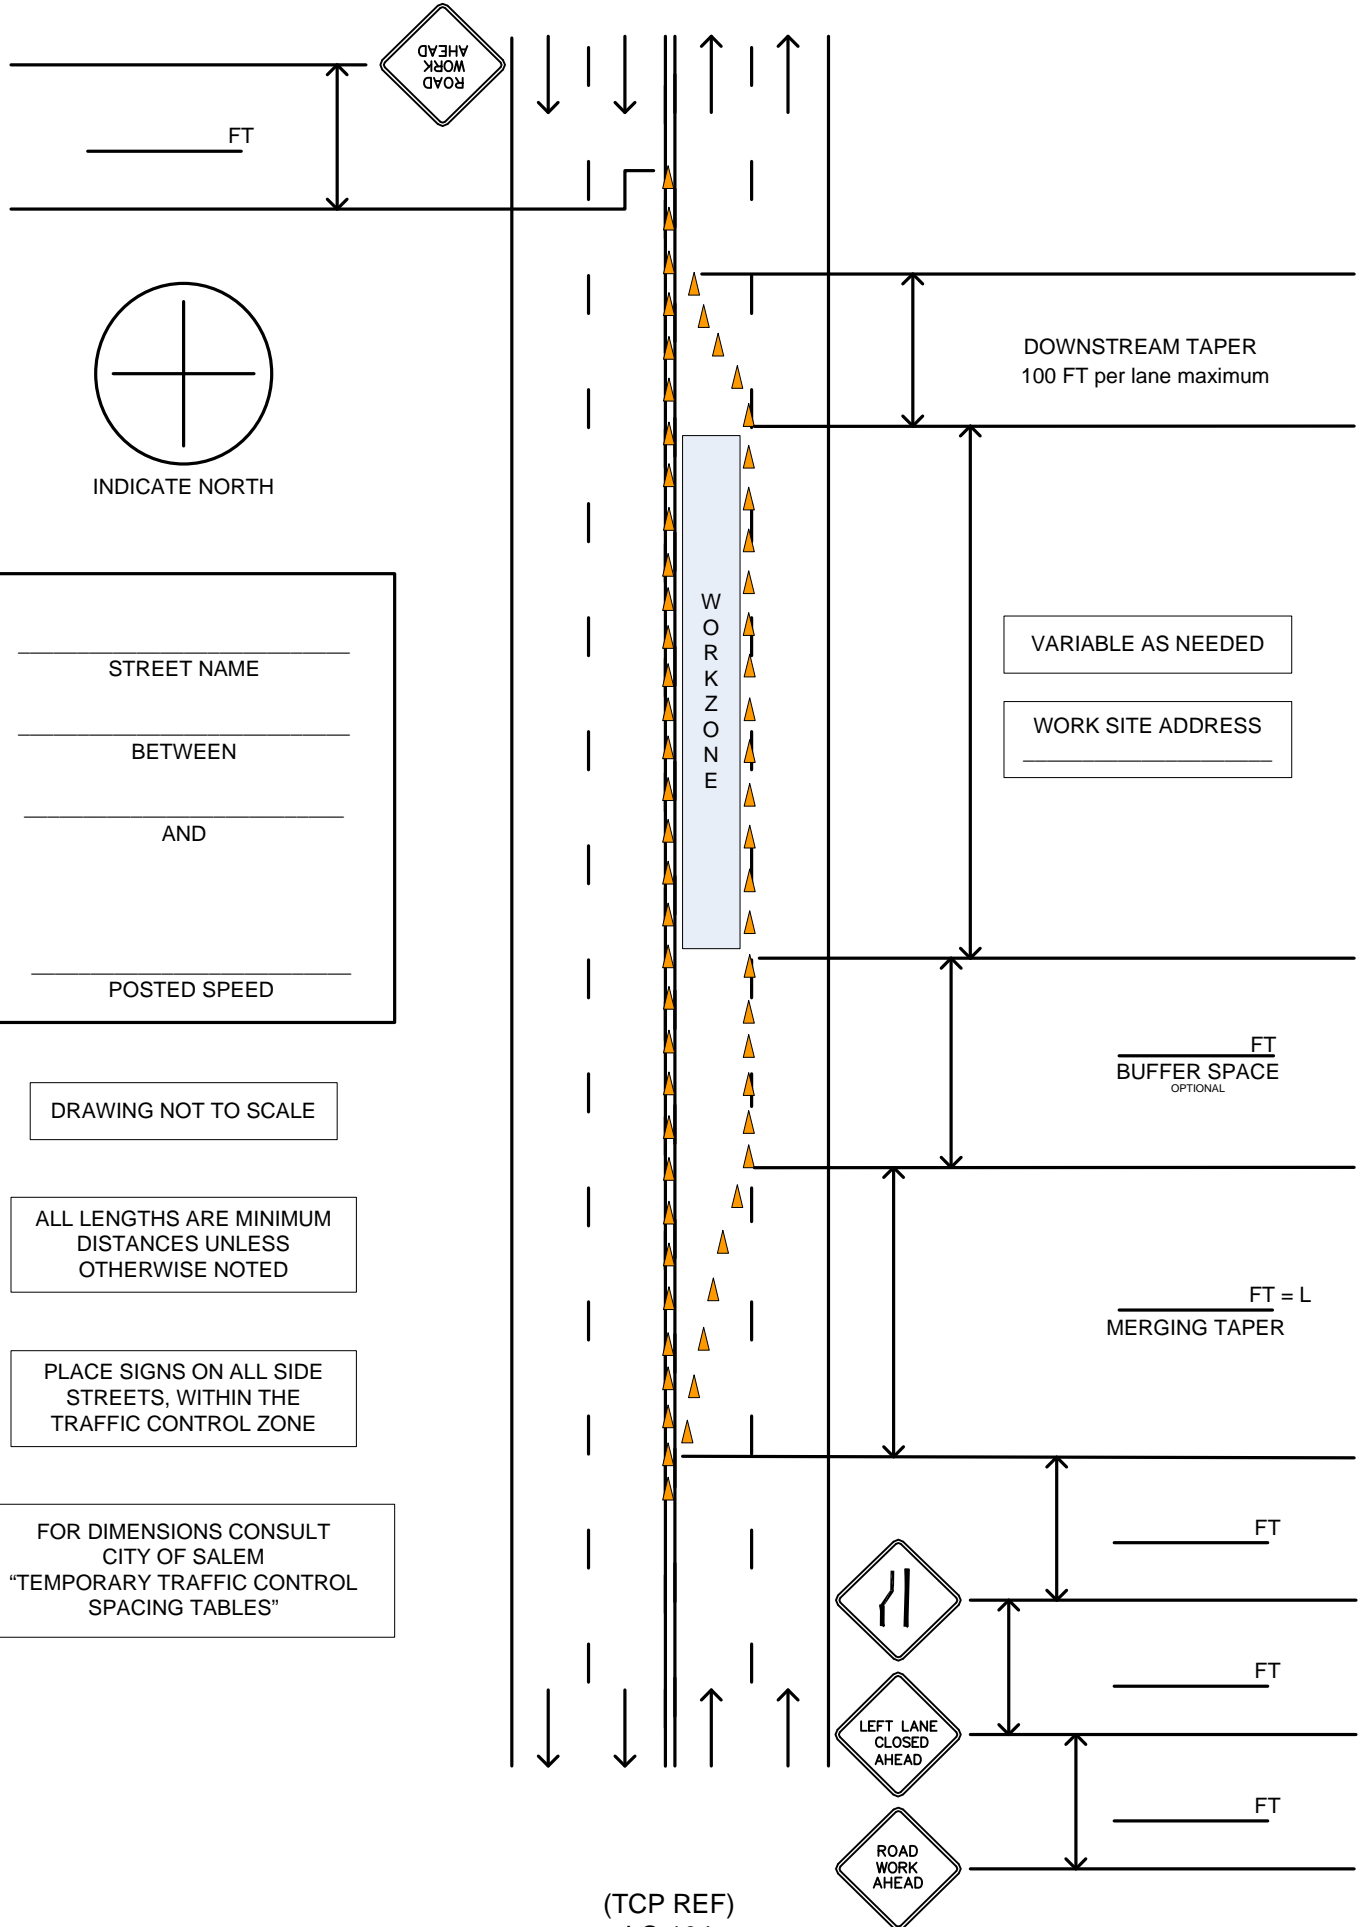

STREET NAME

BETWEEN

AND

POSTED SPEED

DRAWING NOT TO SCALE

ALL LENGTHS ARE MINIMUM
DISTANCES UNLESS
OTHERWISE NOTED

PLACE SIGNS ON ALL SIDE
STREETS, WITHIN THE
TRAFFIC CONTROL ZONE

FOR DIMENSIONS CONSULT
CITY OF SALEM
"TEMPORARY TRAFFIC CONTROL
SPACING TABLES"