


# SINGLE LANE AND CENTER TURN LANE CLOSURE , 5 LANE STREET

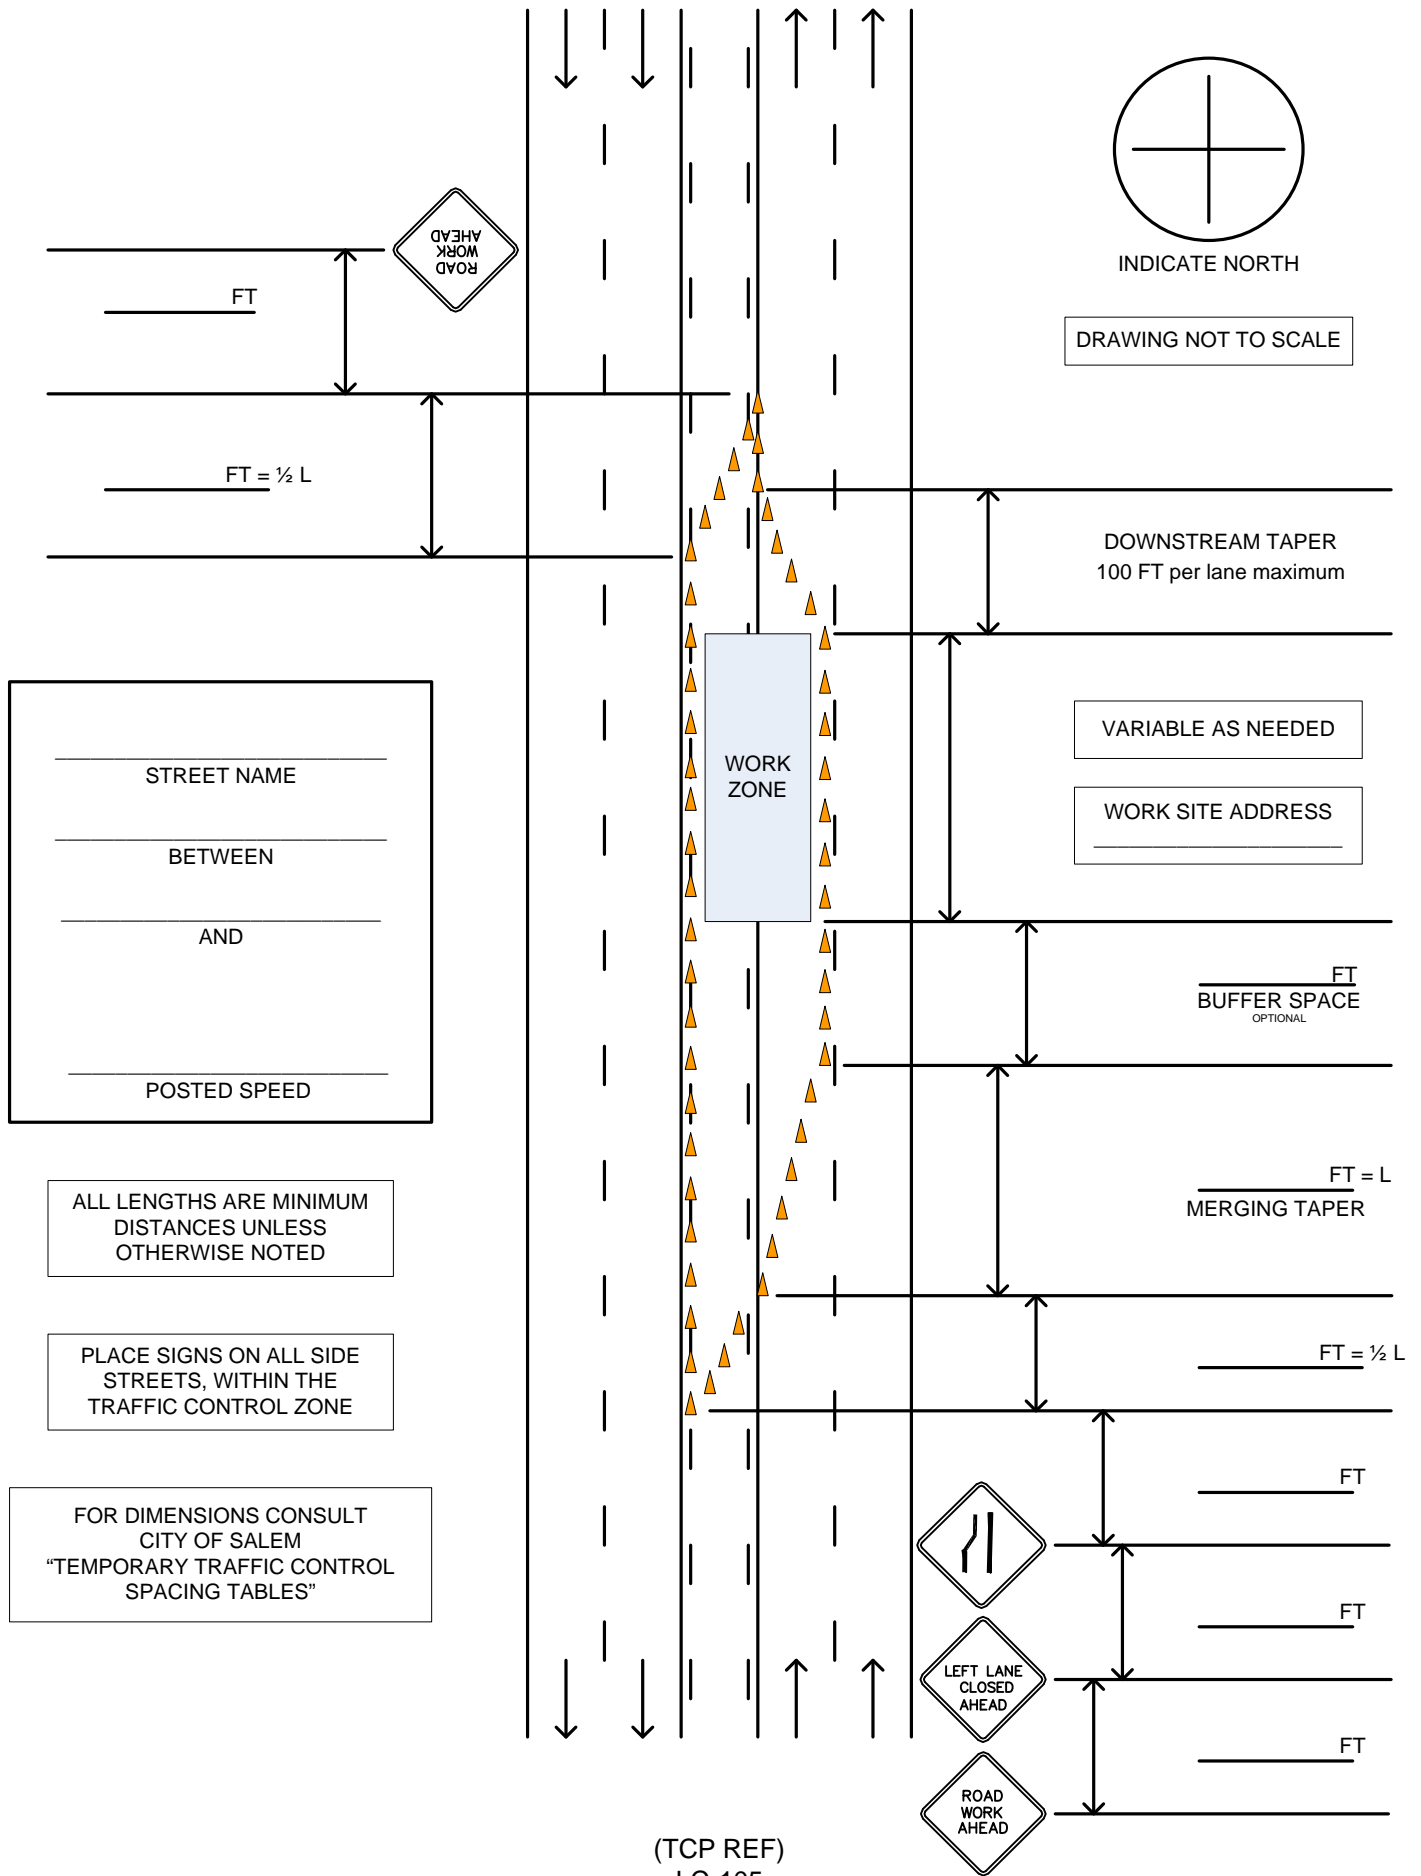

STREET NAME  
 BETWEEN  
 AND  
 POSTED SPEED

ALL LENGTHS ARE MINIMUM DISTANCES UNLESS OTHERWISE NOTED

PLACE SIGNS ON ALL SIDE STREETS, WITHIN THE TRAFFIC CONTROL ZONE

FOR DIMENSIONS CONSULT CITY OF SALEM "TEMPORARY TRAFFIC CONTROL SPACING TABLES"

(TCP REF)  
 LC-105