

**RESOLUTION NO. 2007-50**

THE CITY OF SALEM RESOLVES AS FOLLOWS:

**Section 1.** THAT property located at the north line of Blossom Drive NE, west of 38<sup>th</sup> Avenue NE (Tract A), of a certain deed executed by JEFFREY J. MEGY, dated August 1, 2006, recorded in Marion County Deed Records in Reel 2696, Page 372, on August 25, 2006, be and the same is hereby dedicated for street and right-of-way.


**Section 2.** This resolution is effective upon adoption.

ADOPTED by the Council this \_\_\_\_\_ day of \_\_\_\_\_, 2007.


ATTEST:

CITY RECORDER


Approved by City Attorney: \_\_\_\_\_

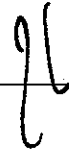

Checked by: Jon Bolliger

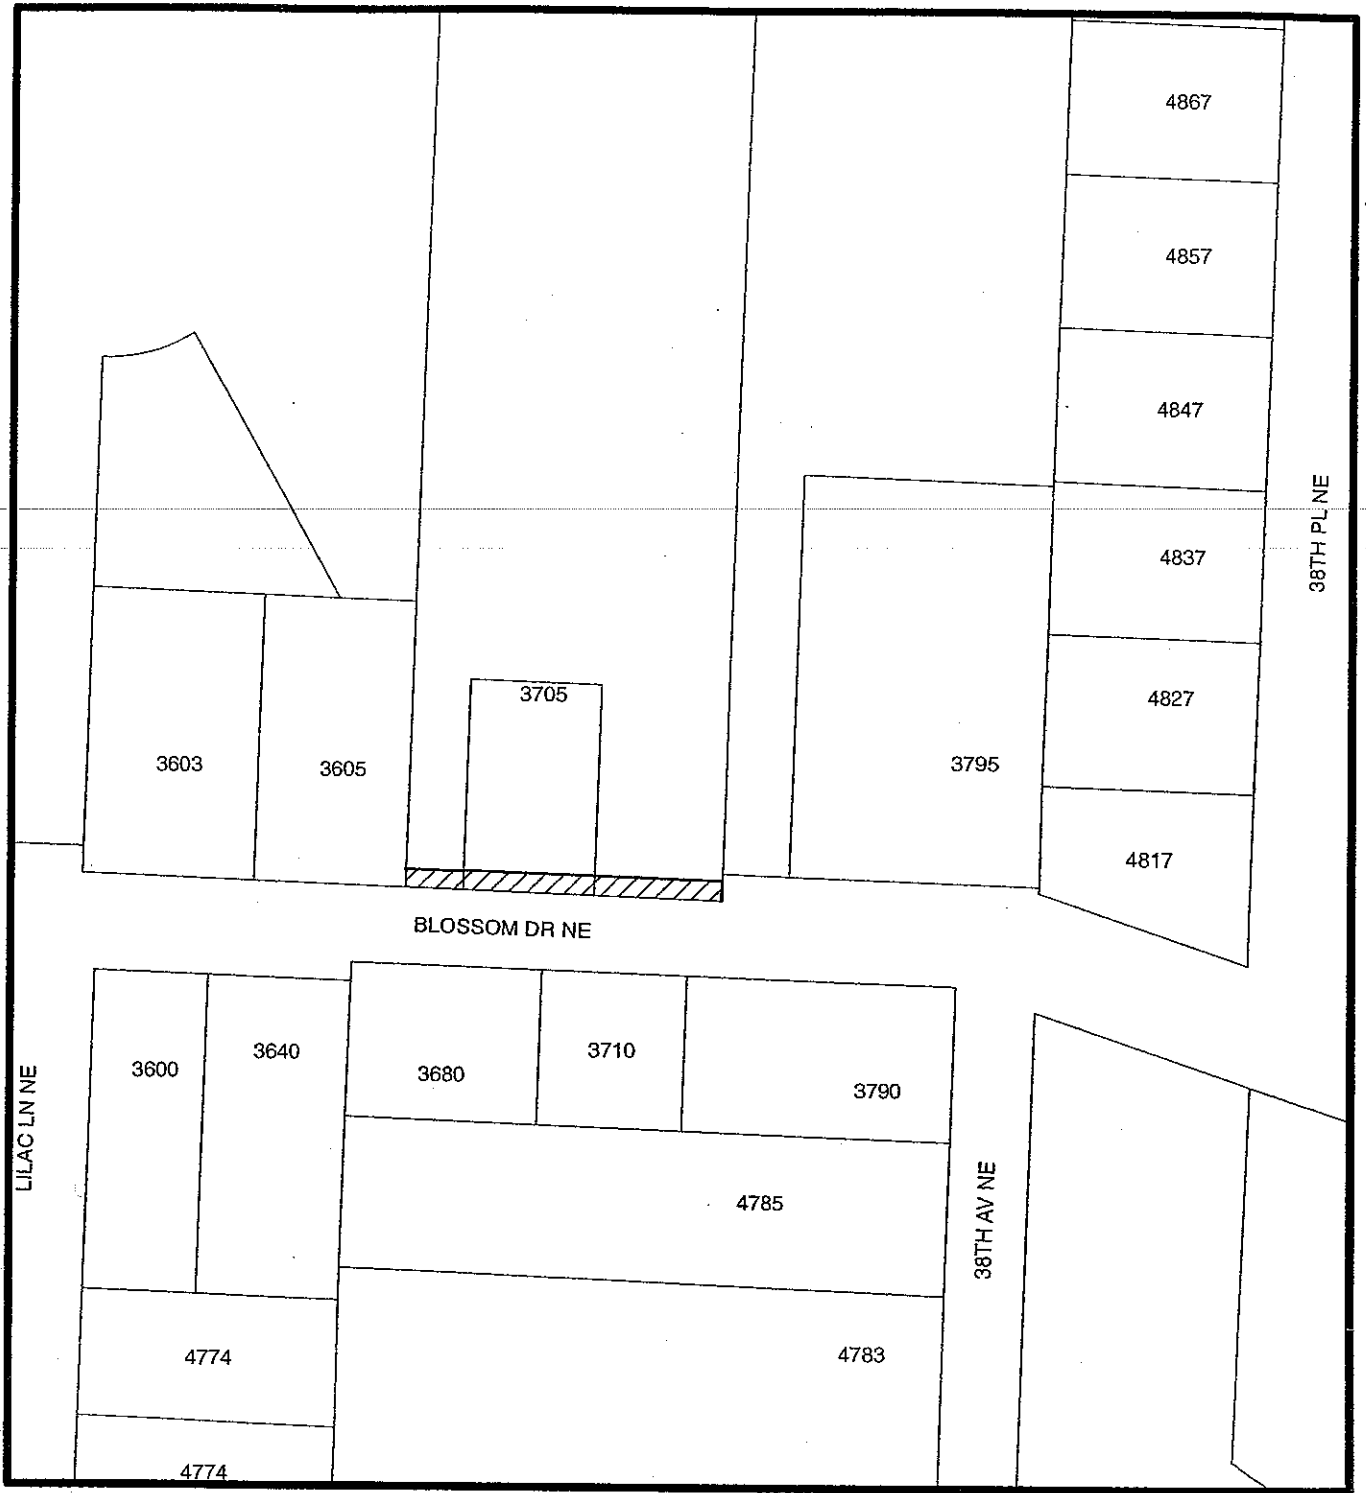

# EXHIBIT MAP

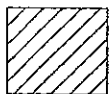

**AREA TO BE  
DEDICATED FOR ROW**



**SCALE: 1' = 100'**

**INFORMATION ONLY**