

RESOLUTION NO. 2007-67

THE CITY OF SALEM RESOLVES AS FOLLOWS:

Section 1. THAT property located east of River Road N. and west of Broadway Street NE, of a certain deed executed by 69 INVESTMENT, INC., an Oregon corporation, dated April 24, 1981, recorded in Marion County Deed Records in Reel 263, Page 978, on October 9, 1981, be and the same is hereby dedicated for street and right-of-way.

Section 2. This resolution is effective upon adoption.

ADOPTED by the Council this _____ day of _____, 2007.

ATTEST:

CITY RECORDER

Approved by City Attorney: _____



Checked by: Jon Bolliger


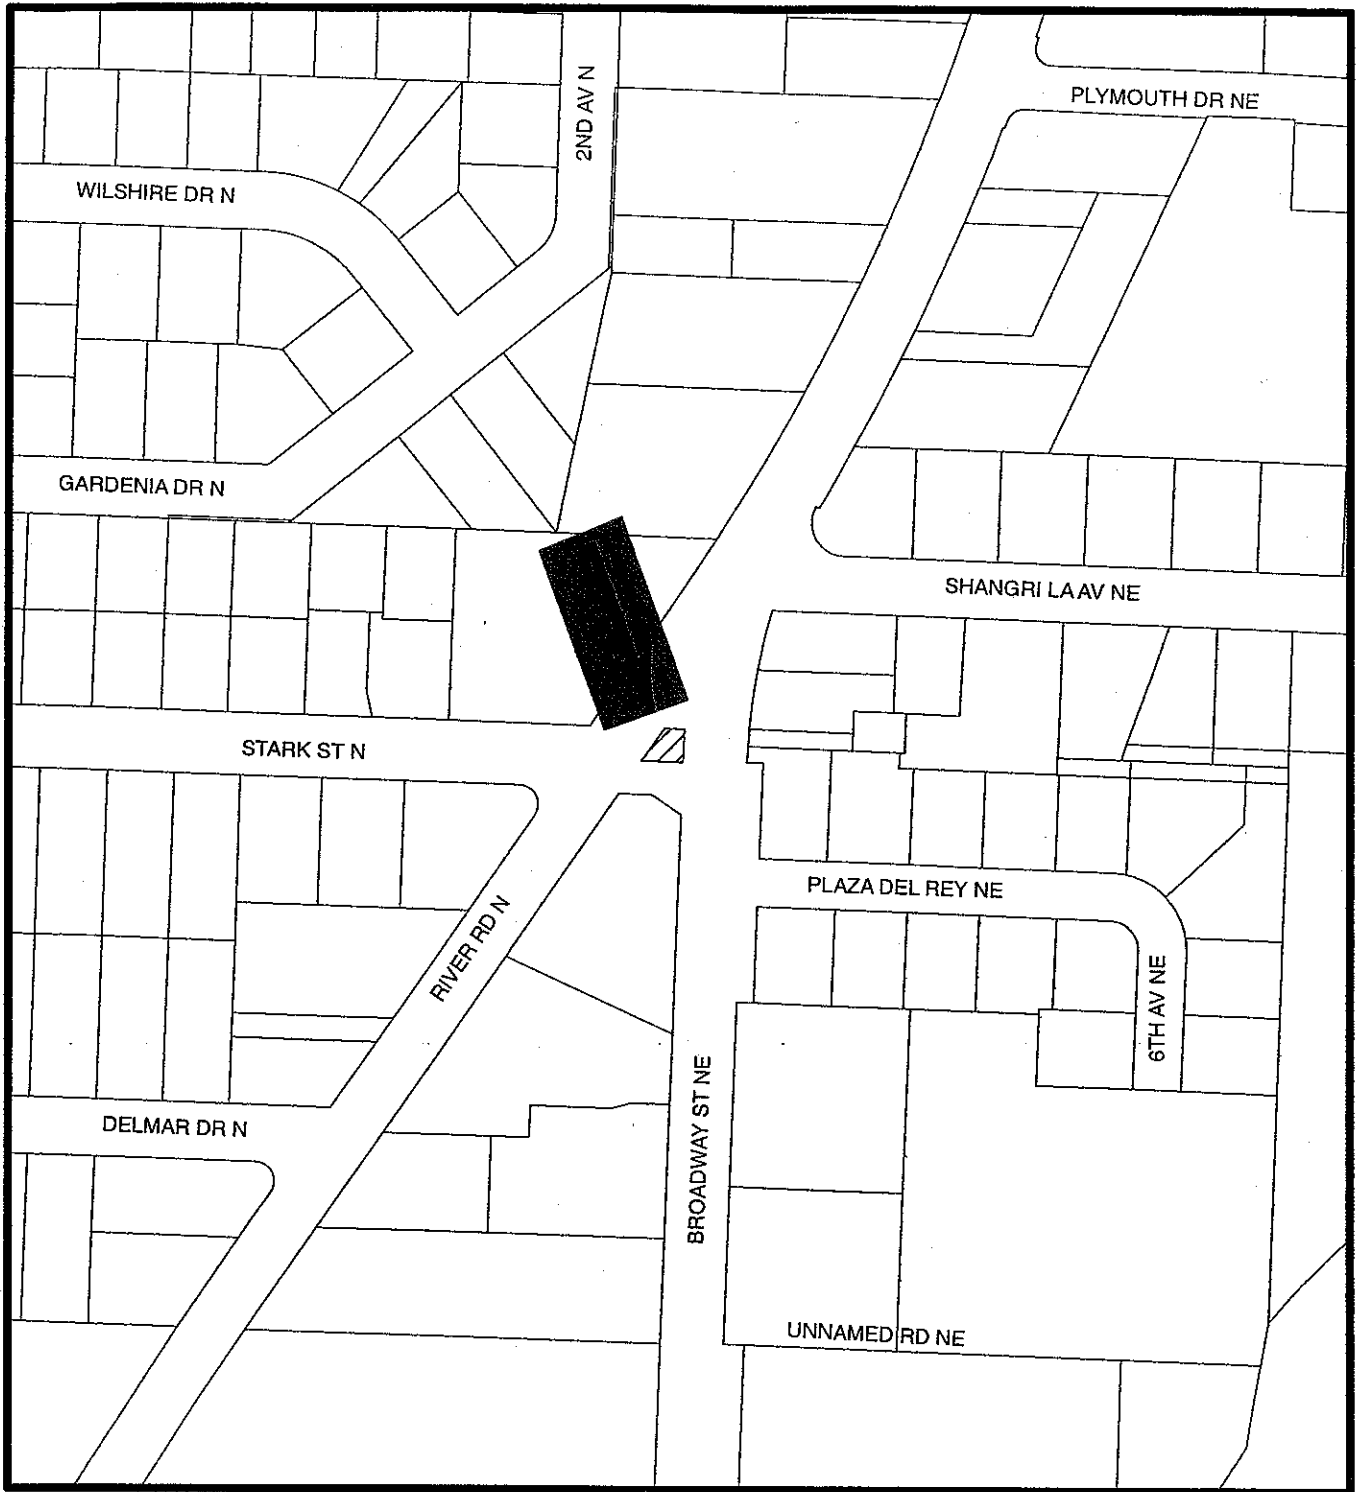


EXHIBIT MAP



AREA TO BE
DEDICATED FOR ROW

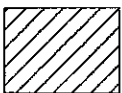

SCALE: 1' = 200'

INFORMATION ONLY