

**RESOLUTION NO. 2007-87**

THE CITY OF SALEM RESOLVES AS FOLLOWS:


**Section 1.** THAT property located on the north line of Wiltsey Road SE, west of Commercial Street SE, of a certain deed executed by Barnes Wiltsey Crossing LLC, an Oregon limited liability company, dated August 20, 2007, recorded in Marion County Deed Records in Reel 3856, Page 496, on August 23, 2007, be and the same is hereby dedicated for street and right-of-way.

**Section 2.** This resolution is effective upon adoption.

ADOPTED by the Council this \_\_\_\_\_ day of \_\_\_\_\_, 2007.


ATTEST:

CITY RECORDER

Approved by City Attorney:  \_\_\_\_\_

Checked by: Jon Bolliger

S.E. 1/4 OF S.W. 1/4 SEC. 14, T. 8 S., R. 3 W., W.M.

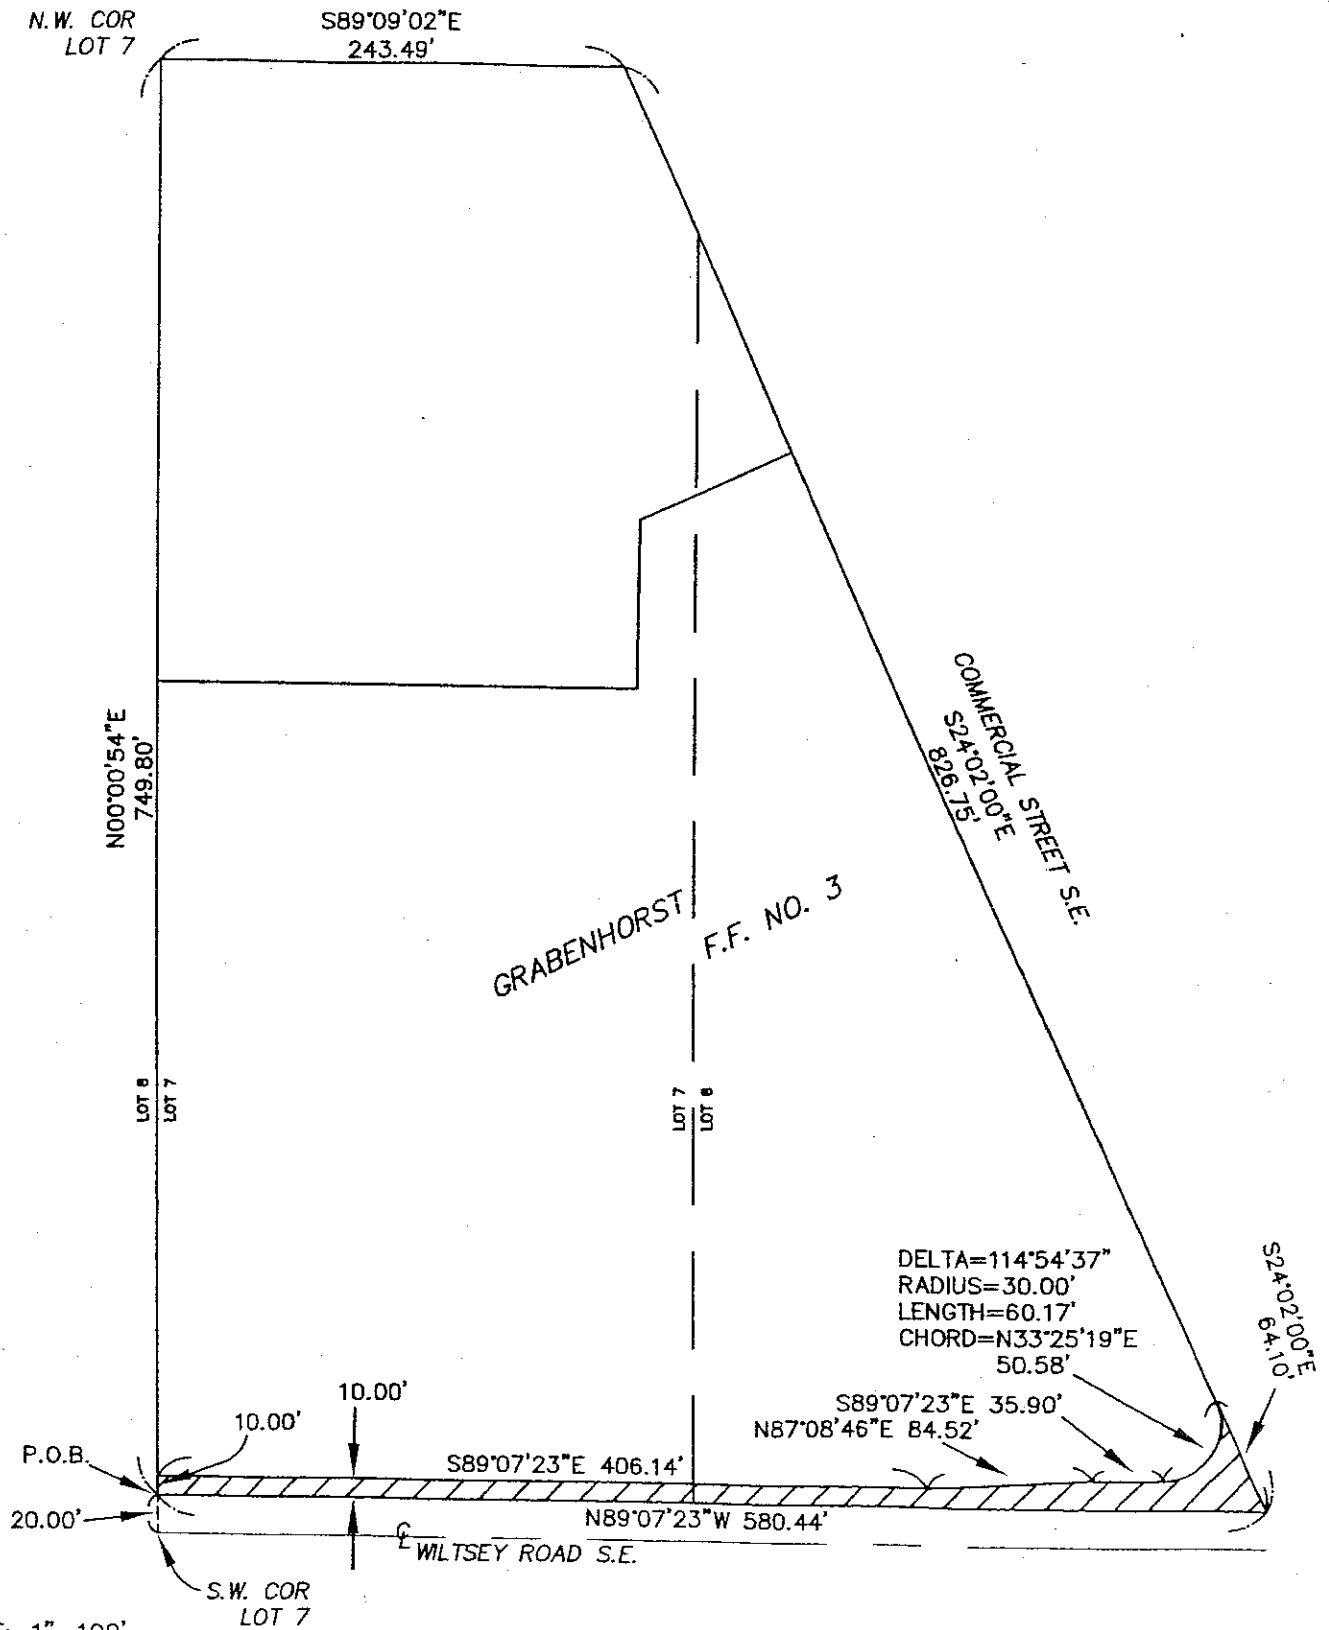

SCALE: 1"=100'  
DATE: 7/13/2006

INFORMATION ONLY